


Hlubočany

zaměření asfaltové komunikace

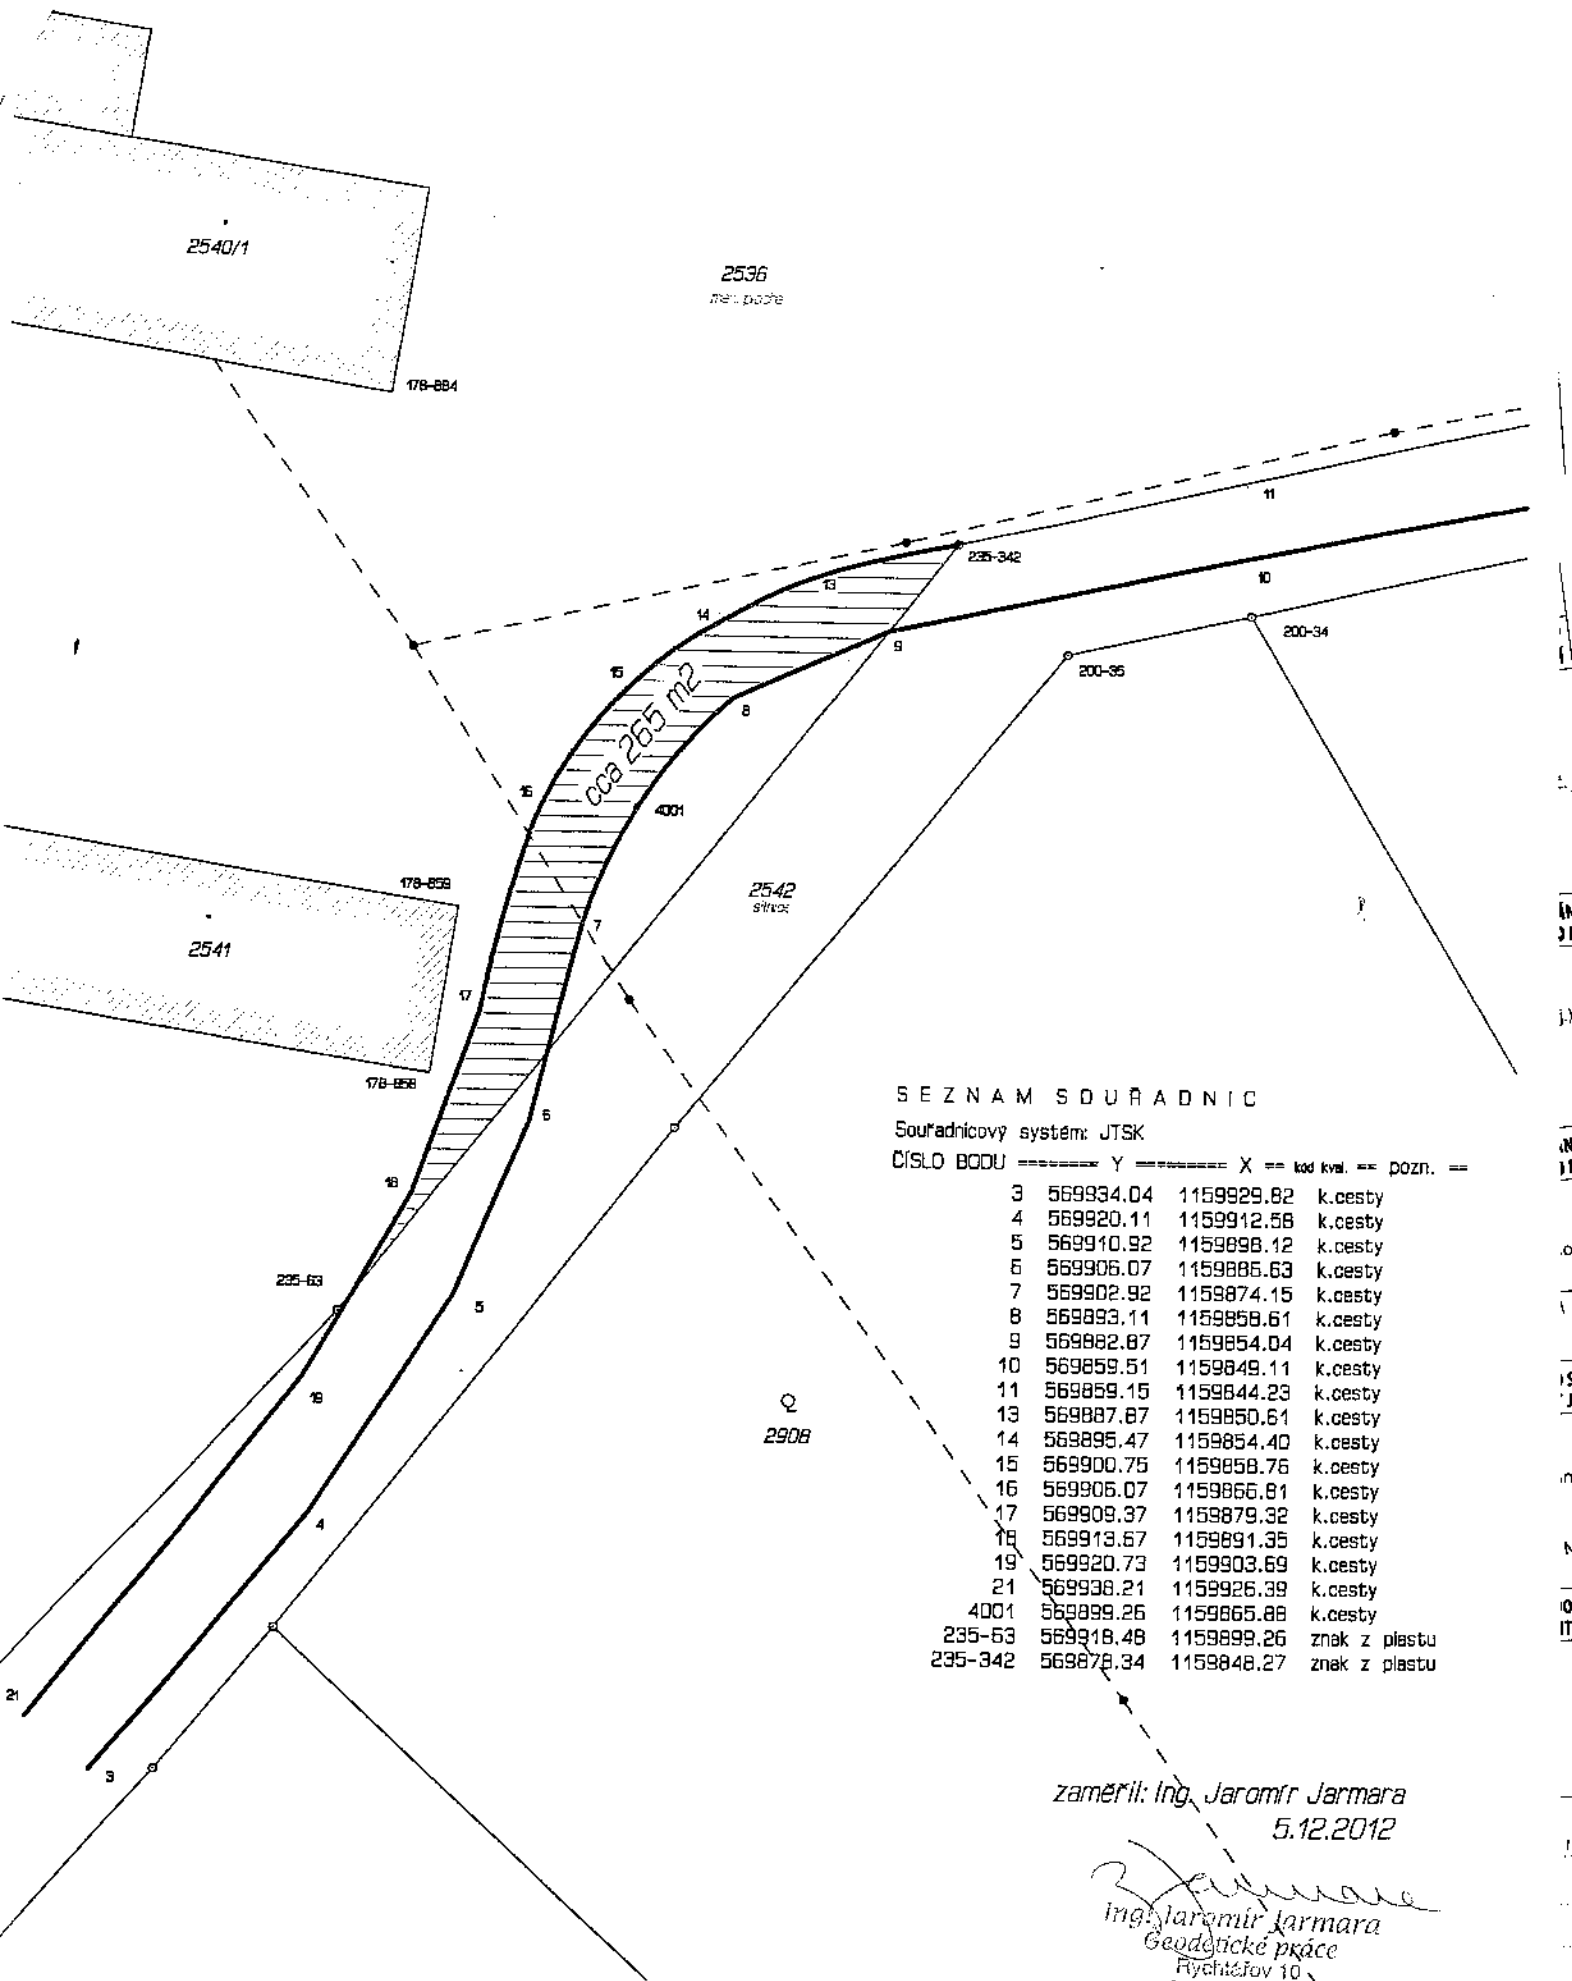

SEZNAM SOUŘADNIC

Souřadnicový systém: JTSK

ČÍSLO BODU	Y	X	kód kval.	pozn.
3	569934.04	1159929.82	k.cesty	
4	569920.11	1159912.58	k.cesty	
5	569910.92	1159898.12	k.cesty	
6	569906.07	1159886.63	k.cesty	
7	569902.92	1159874.15	k.cesty	
8	569893.11	1159858.61	k.cesty	
9	569882.87	1159854.04	k.cesty	
10	569859.51	1159849.11	k.cesty	
11	569859.15	1159844.23	k.cesty	
13	569887.87	1159850.61	k.cesty	
14	569895.47	1159854.40	k.cesty	
15	569900.75	1159858.76	k.cesty	
16	569905.07	1159866.81	k.cesty	
17	569909.37	1159879.32	k.cesty	
18	569913.67	1159891.35	k.cesty	
19	569920.73	1159903.69	k.cesty	
21	569938.21	1159926.39	k.cesty	
4001	569899.26	1159865.88	k.cesty	
235-63	569918.48	1159899.26	znak z platu	
235-342	569878.34	1159848.27	znak z platu	

zaměřil: Ing. Jaromír Jarmara
5.12.2012

Jarmara
Ing. Jaromír Jarmara
Geodetické práce
Pýcháčkov 10
632 01 Vyškov